
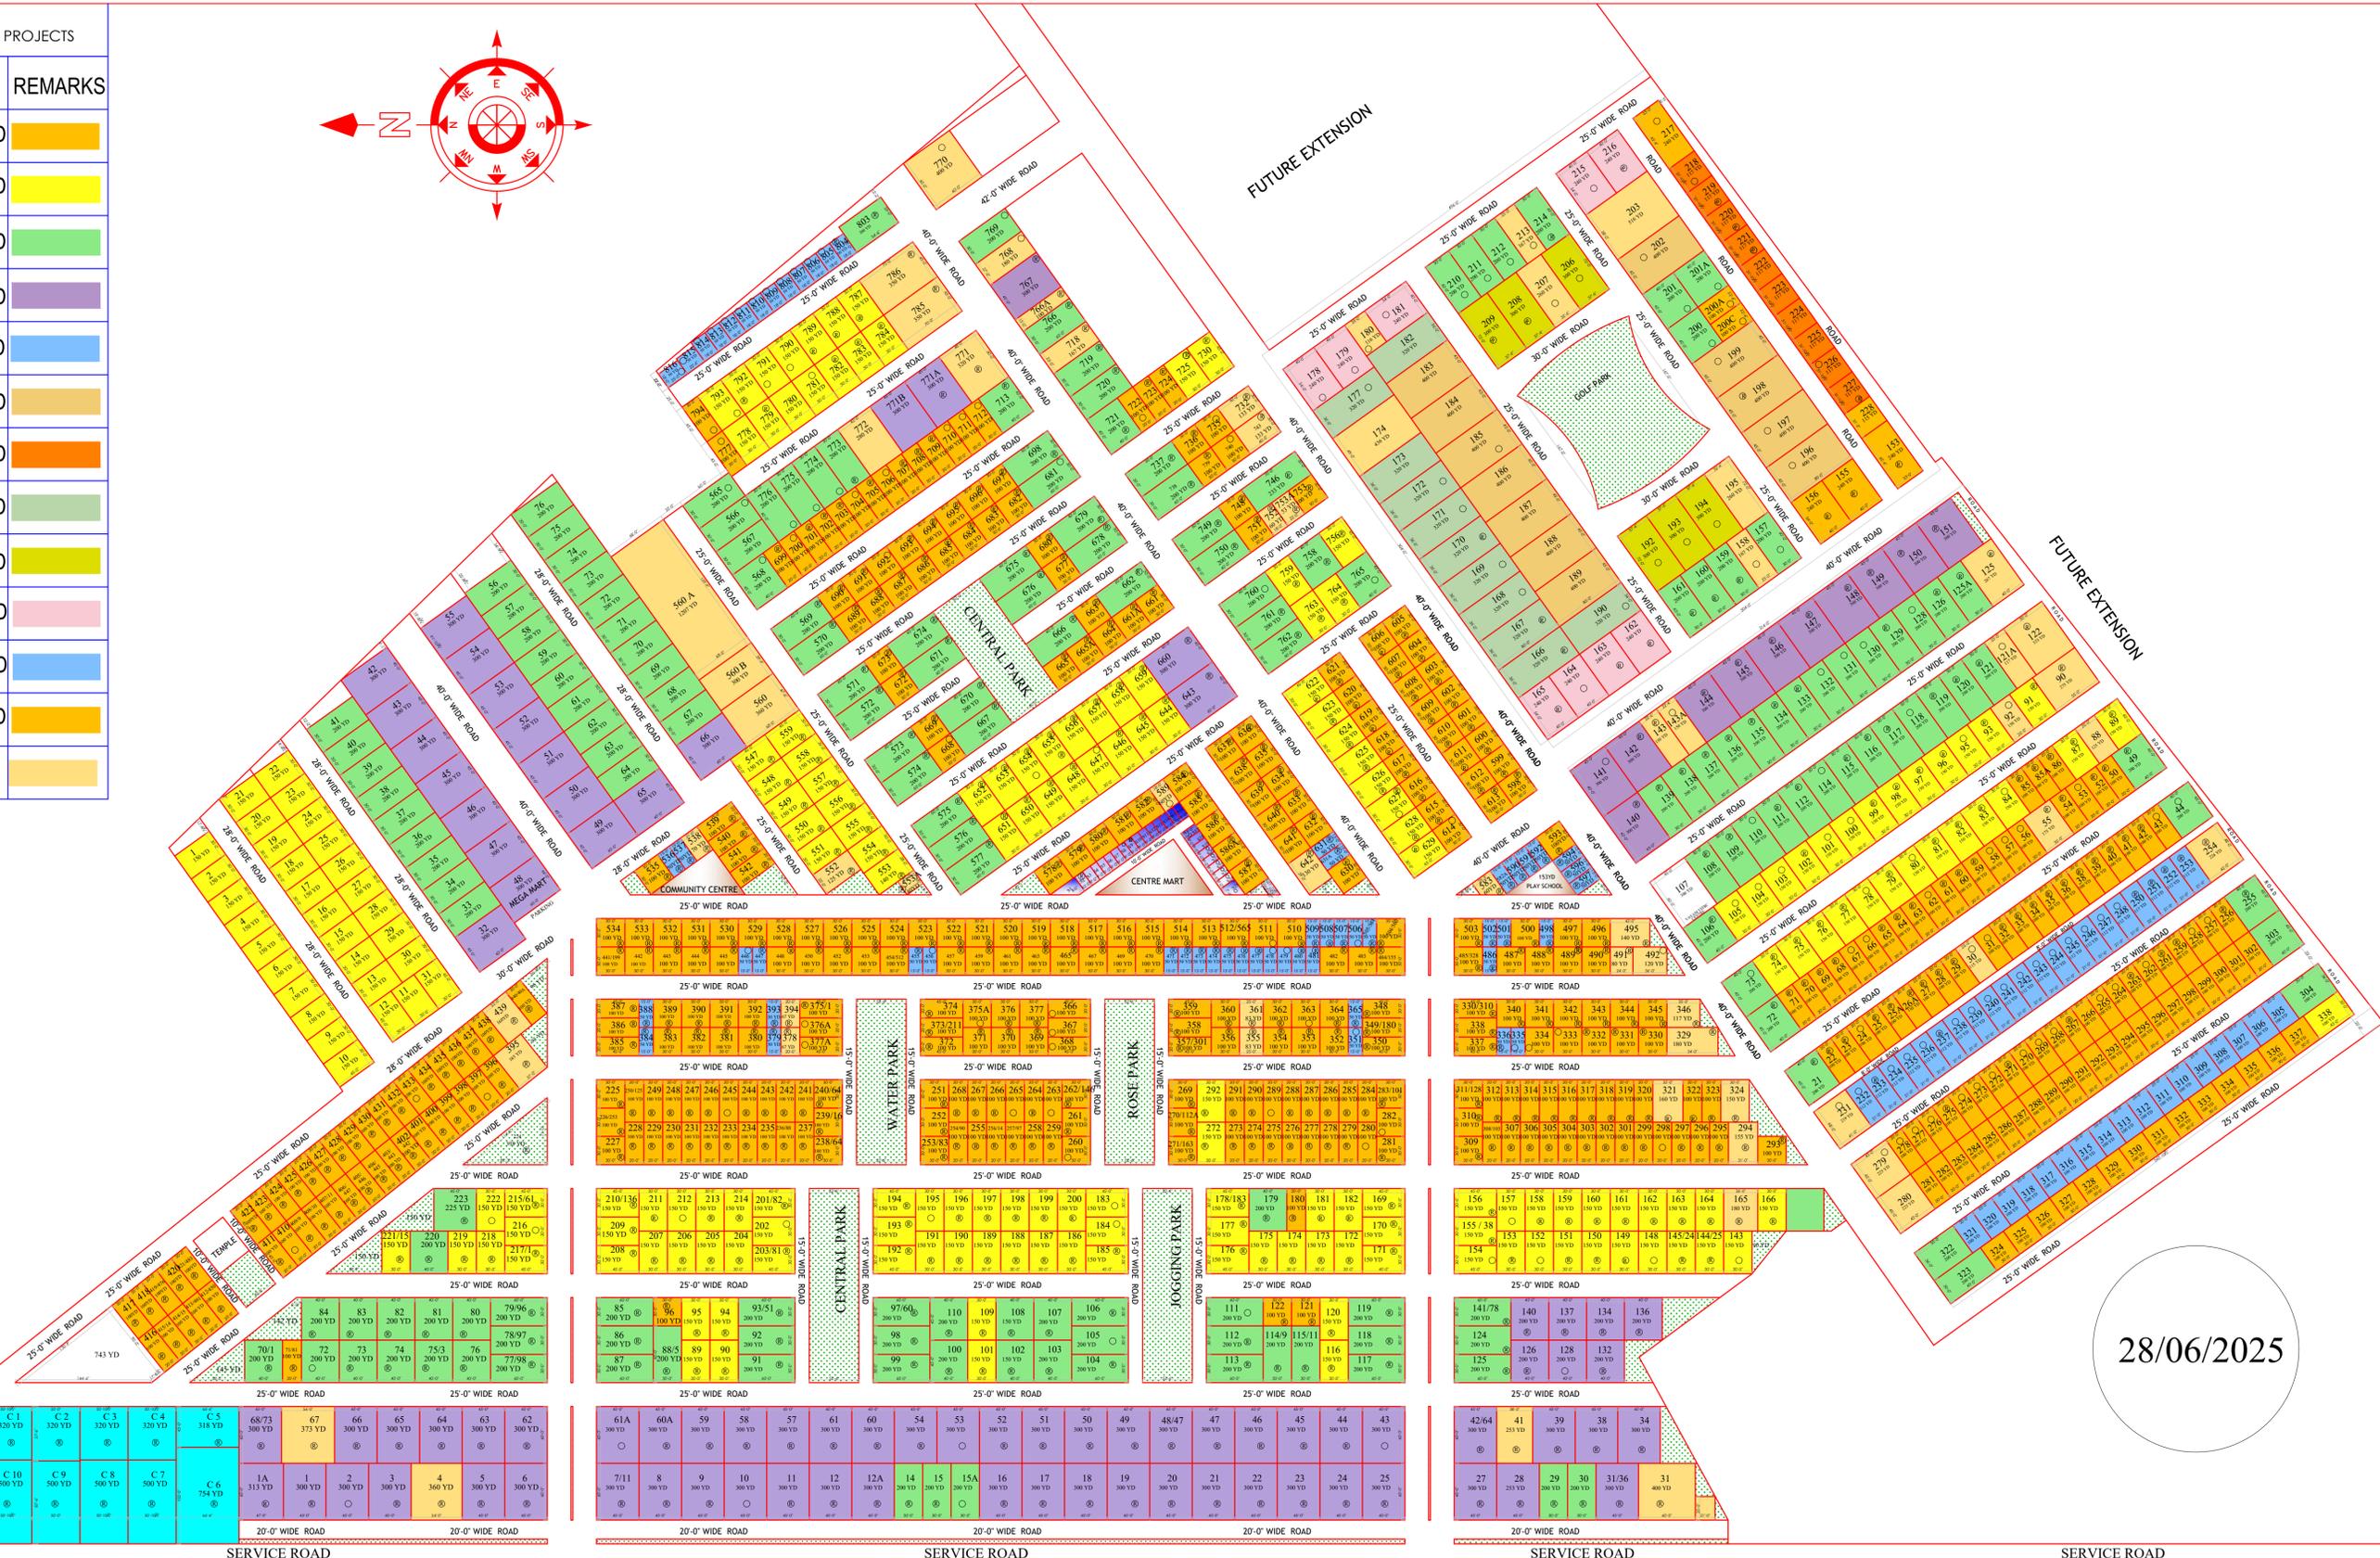


HARIT VATIKA PROJECTS

S. NO.	SIZE	AREA	REMARKS
1	20'-0" X 45'-0"	100.00SQ.YD	
2	30'-0" X 45'-0"	150.00SQ.YD	
3	30'-0" X 60'-0"	200.00SQ.YD	
4	45'-0" X 60'-0"	300.00SQ.YD	
5	15'-0" X 30'-0"	050.00SQ.YD	
6	45'-0" X 80'-0"	400.00SQ.YD	
7	31'-10.5"X33'-0"	117.00SQ.YD	
8	36'-0" X 80'-0"	320.00SQ.YD	
9	37'-6"X 72'-0"	300.00SQ.YD	
10	40'-0" X 54'-0"	240.00SQ.YD	
11	21'-0" X 48'-0"	112.00SQ.YD	
12	30'-0" X 30'-0"	100.00SQ.YD	
13	OTHERS	-----	

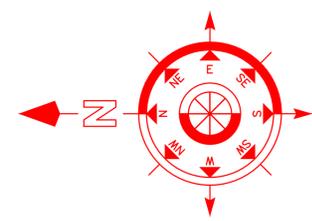

28/06/2025

YAMUNA EXPRESS WAY TO AGRA

TO DELHI

YAMUNA EXPRESS WAY

SERVICE ROAD SERVICE ROAD SERVICE ROAD SERVICE ROAD